

LOWER MILFORD TOWNSHIP

NOTICE

This permit is VOID ONE YEAR from date of issue, unless work has started.

Application No. _____
Permit No. _____
Date Issued _____

APPLICATION FOR DRIVEWAY PERMIT

Date: _____

Application is hereby made for a permit to construct a driveway in accordance with plans and specifications submitted herein; and that it will comply with all provisions of the Zoning Ordinance and with all other applicable ordinances of Lower Milford Township.

1. Exact location of property: _____
(Street address; Lot number, if a subdivision)
2. Zoning District: _____
3. Will driveway connect to a garage? YES _____ NO _____
4. If yes, what size garage is it: One-car: _____ Two-car: _____ More (give number): _____
5. If a one (1) car garage, a parking area must be provided for another car -- minimum size 10' x 20'. If no garage is intended, an area of 20' x 20' for parking space is required.
6. Construction of driveway will be: _____
(Paved, stone, etc.)
7. Date work is to be started: _____ Completed: _____
8. Property owner's name: _____ Phone: _____
Address: _____
9. Person responsible for driveway construction:
Name: _____ Phone: _____
Address: _____

NOTE: After construction of driveway is completed, it must be inspected and approved by the Road Supervisor.

Signature of applicant: _____


APPLICANT MUST FILL OUT A DRIVEWAY SKETCH FORM.

FOR OFFICE USE ONLY

APPLICATION RECEIVED _____ PERMIT ISSUED _____ ISSUED BY _____ PERMIT # _____
DRIVEWAY PERMIT FEE _____ RECEIPT # _____ CHECK # _____

RESIDENTIAL DRIVEWAY SKETCH

NOTE: Fill in required information

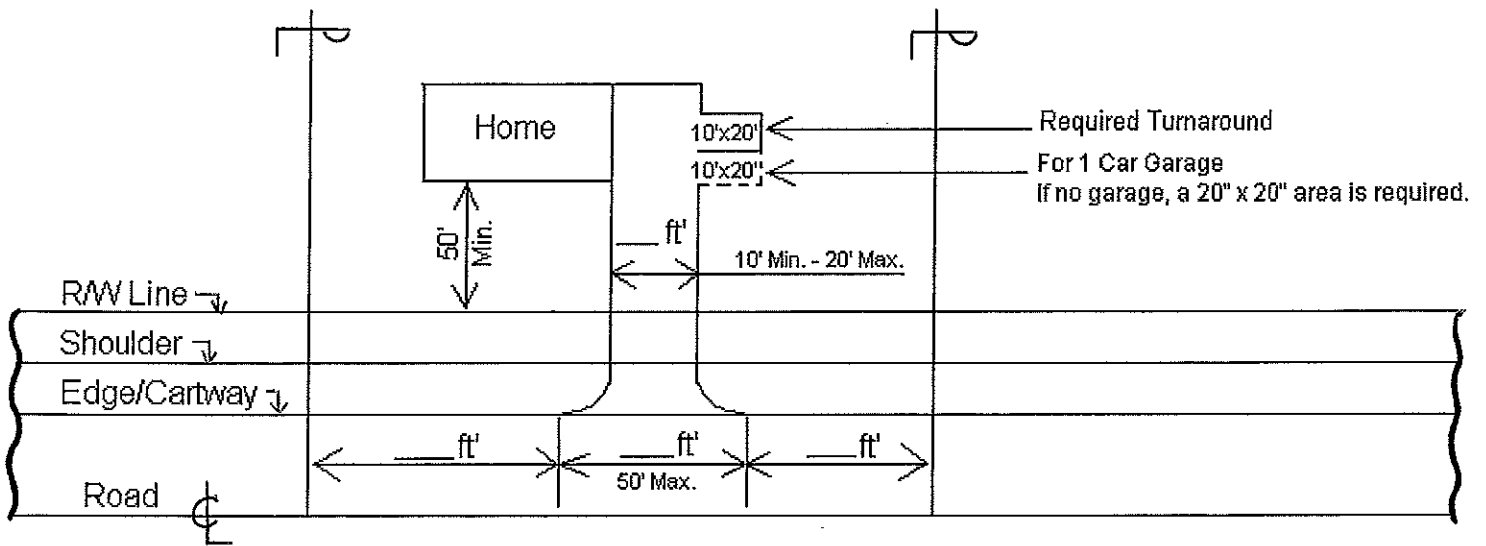


Township Road Name & T-No. _____

DRIVEWAY PROFILE


(Check Applicable Section Below)

Without Curb


Driveway in Cut Section

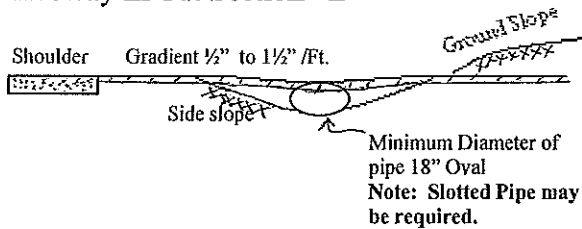

Driveway in Valley

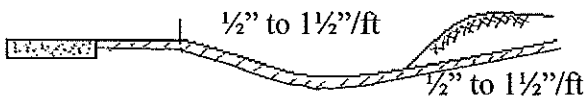


Driveway in Fill

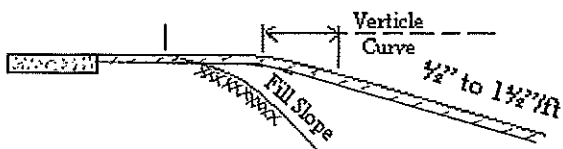

With Curb

Driveway with Curb

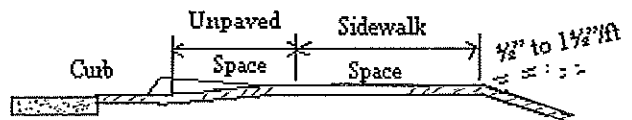

NOTE: A Minimum Grade of $\frac{1}{4}''$ /ft. may be considered when driveway & driveway access are paved.

LOWER MILFORD TOWNSHIP STANDARD LAYOUT REQUIREMENTS

Final Approval:

(Road Supervisor)

(Date)

Fee Paid: _____